


Level 1 Plan

Architectural Services - Conservation		Assistant Principal Architect	Design Team		Drawing Revisions		Drawing Title		Project Title	
OPW Head Office, Trim, Co. Meath.		John Cahill	Ana Dolan, Senior Architect		REF DESCRIPTION		Room Areas for Contract Cleaning		KILMAINHAM GAOL	
Telephone: (046) 942 6000							DRAWN		NATIONAL MONUMENTS	
LoCall: 1890 213414							CHECKED		PROJECT NO.	
Website: www.opw.ie							SCALE		STATUS	
							DATE		NUMBER	
							1:200		REV.	
							01/10/2019			




PRISON NOTEBOOKS: FLOOR PLAN 1


SHOWING SEATING AND AREAS MARKED OFF FOR LIGHTING EQUIPMENT AND OPERATOR

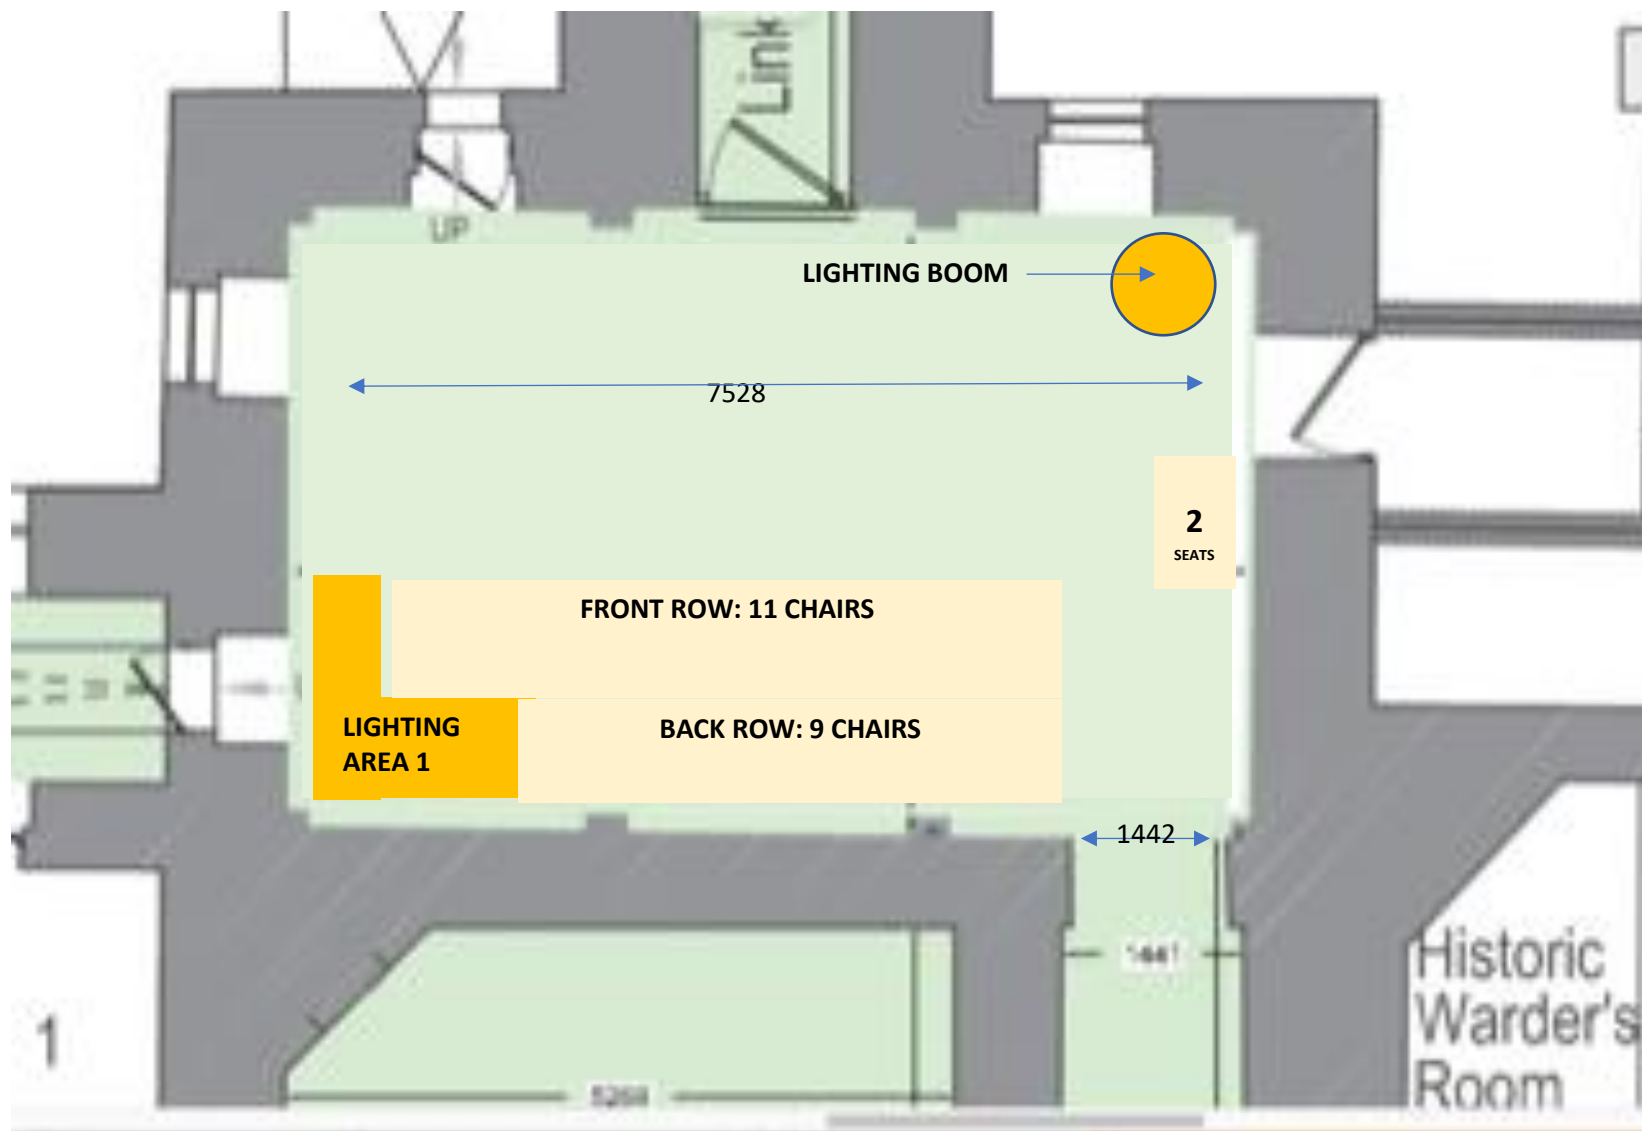

KEY:

 **Lighting Area 1:**
Space for free-standing T-Bar (high tripod) with 4 lamps, plus tech operator at mini-desk


Lighting Boom:
This is a tall scaff bar stabilised on metal base with theatre weights, supporting 2 additional lamps

 **Seating Areas**
Front & back rows as indicated (20 seats):
Note: 2 additional seats at East (right) side reserved for stewards.

Floor dimensions:
7528 X 4866cm
Less 1442 doorway to passage leading to main gaol
Leaves 6086 width for seating area - along the

PRISON NOTEBOOKS: FLOOR PLAN 2


DETAILING LIGHTING POSITIONS

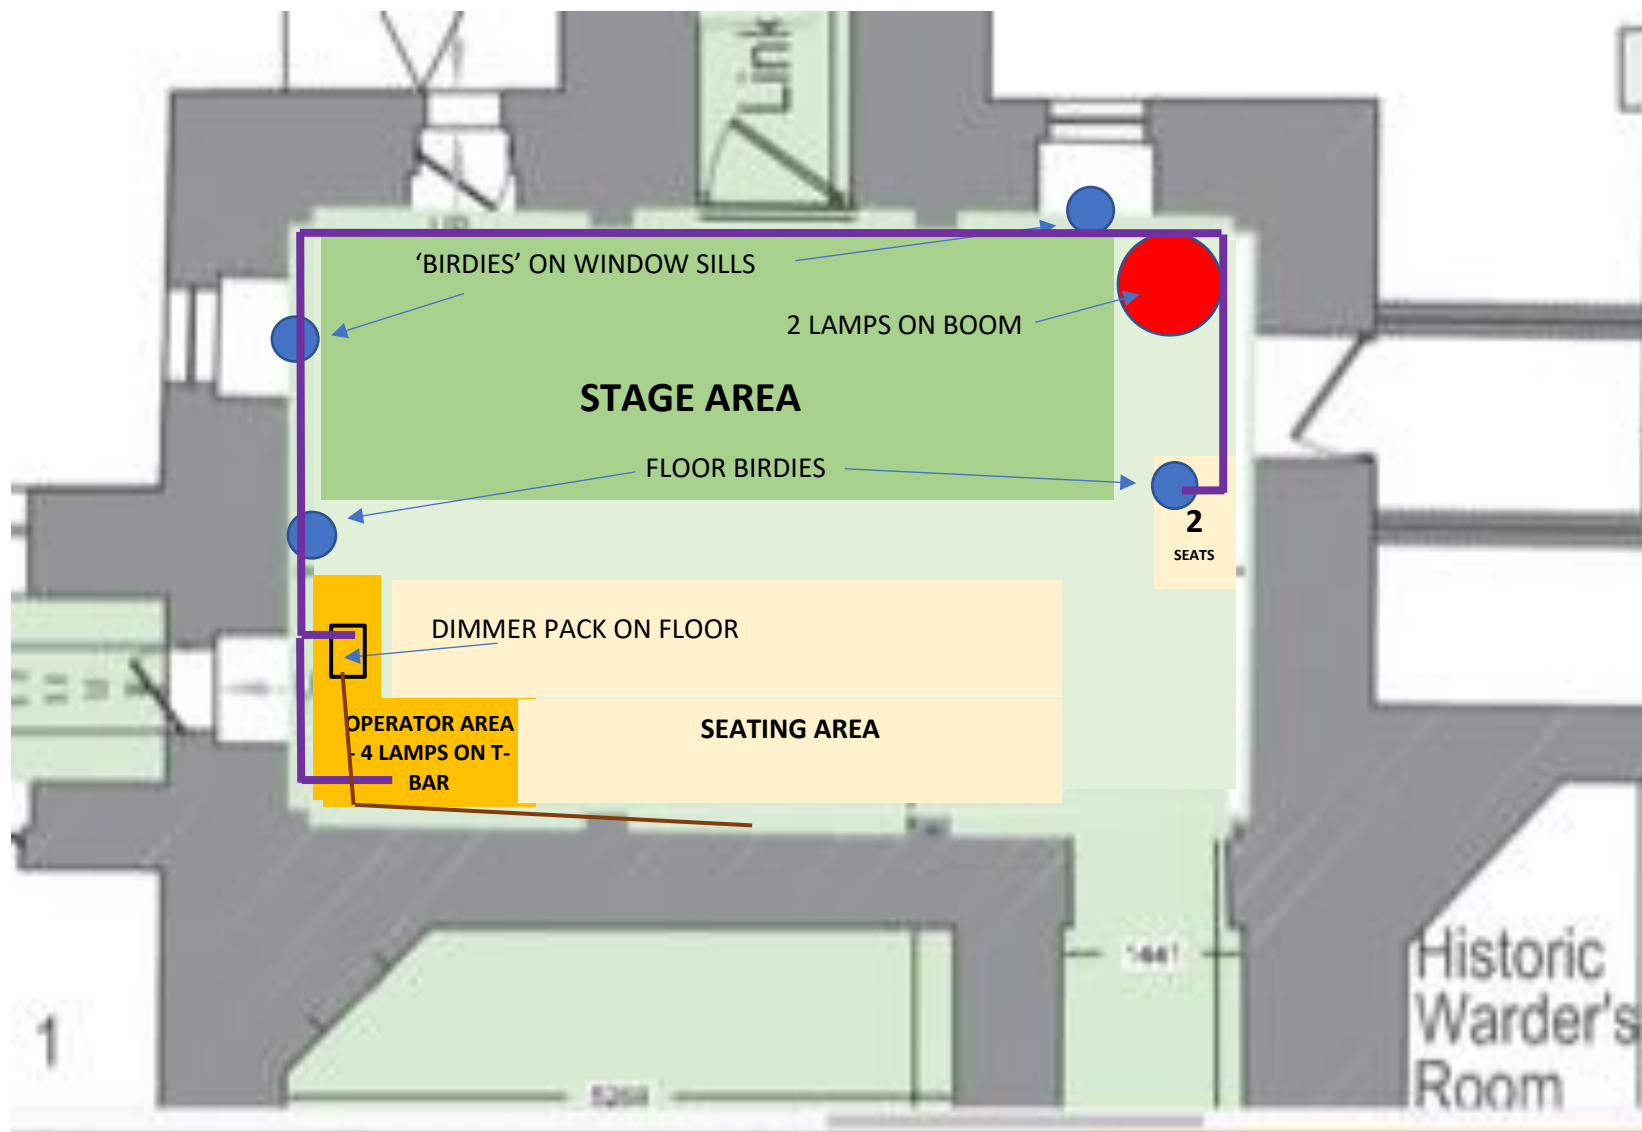



Rubber safety floor cable cover



KEY:


 **Lighting Area 1:**
Space for free-standing T-Bar (high tripod) with 4 lamps, and tech operator at mini-desk


 **Lighting Boom:**
This is a tall scaff bar stabilised on metal base with theatre weights, supporting 2 lamps

 **"Birdies"** : These are tiny par can lamps for special effects.

2 are situated on the window sills: 2 on the floor for uplighting

Note: The floor birdie on East (right) side is secured safely under a steward's chair posing no hazard.

 **Power cable**
house supply to pack

 **Lighting cables**
from pack to lamps –
Note: Cables traversing doors will have rubber safety covers (see image left)